

GARDEN HOUSE - PLAN

SCALE: 1/2" = 1'-0"


John Steven Conway

ARCHITECTURE

183 Pinecrest Avenue • Decatur, Georgia 30030 • 404-378-5778

SHEET

A-1

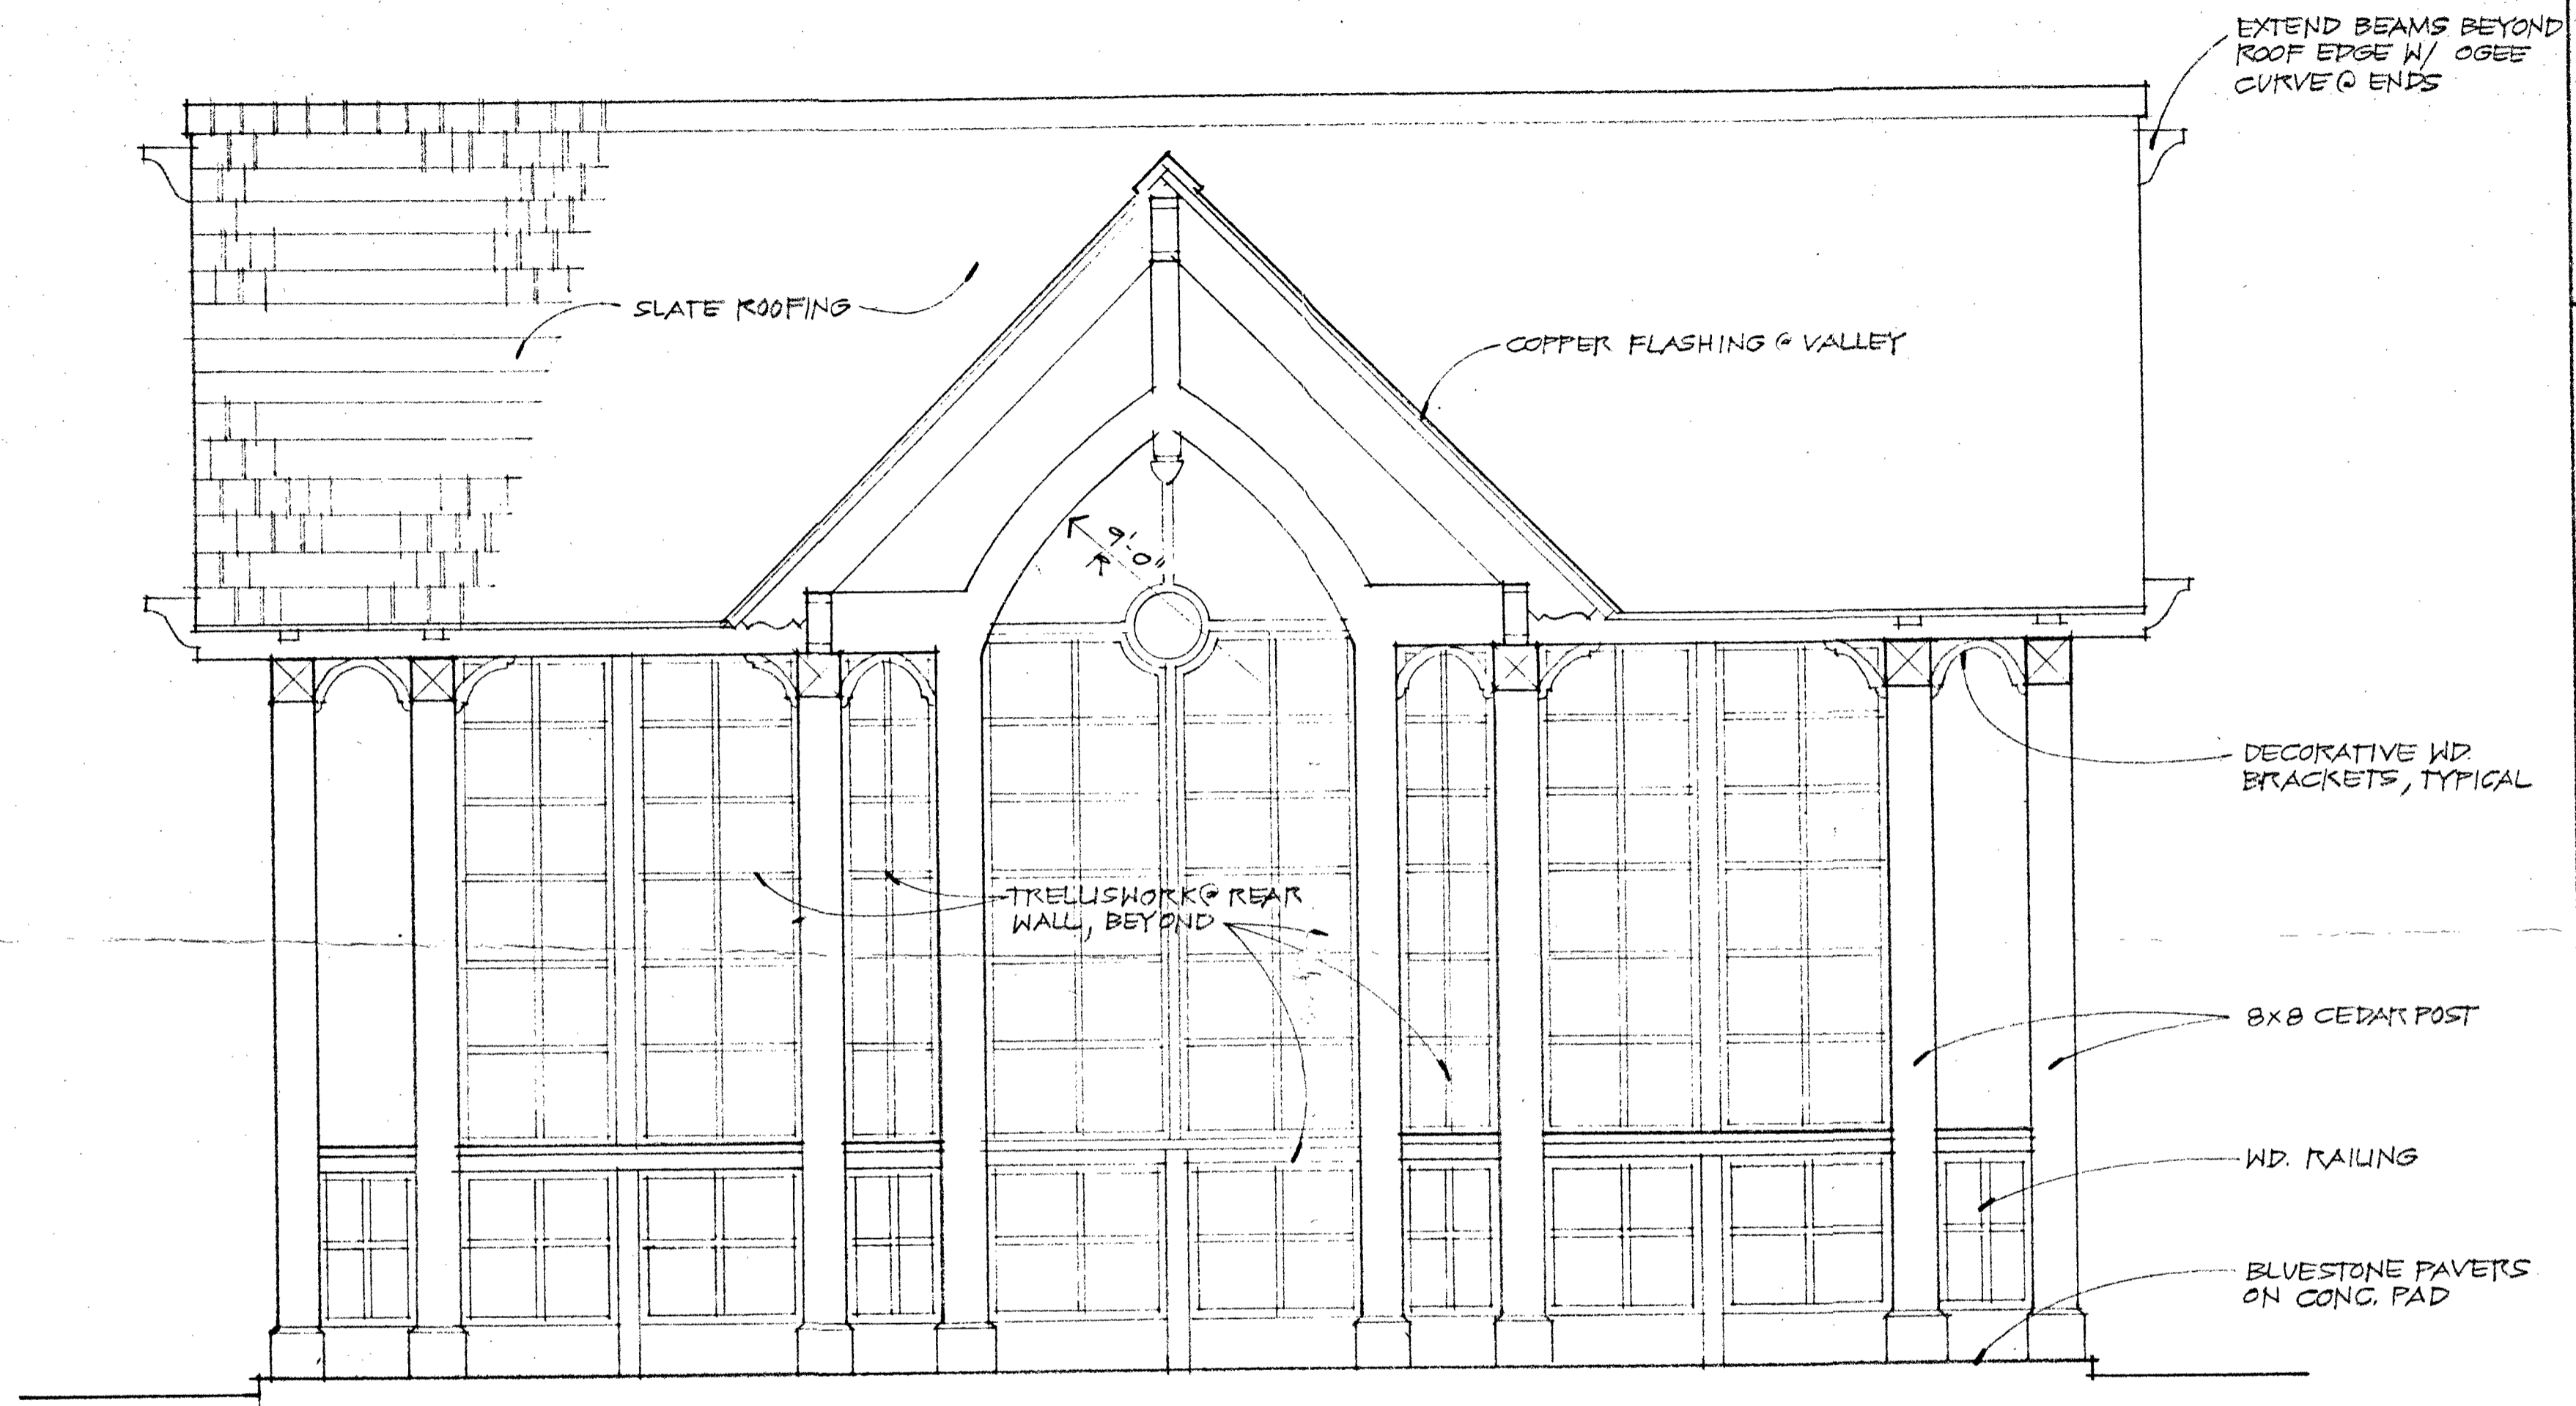

GARDEN HOUSE - FRONT ELEVATION


SCALE: 1/2" = 1'-0"

John Steven Conway

ARCHITECTURE


163 Pinercrest Avenue - Decatur, Georgia 30030 - 404-378-5787

SHEET: A-2

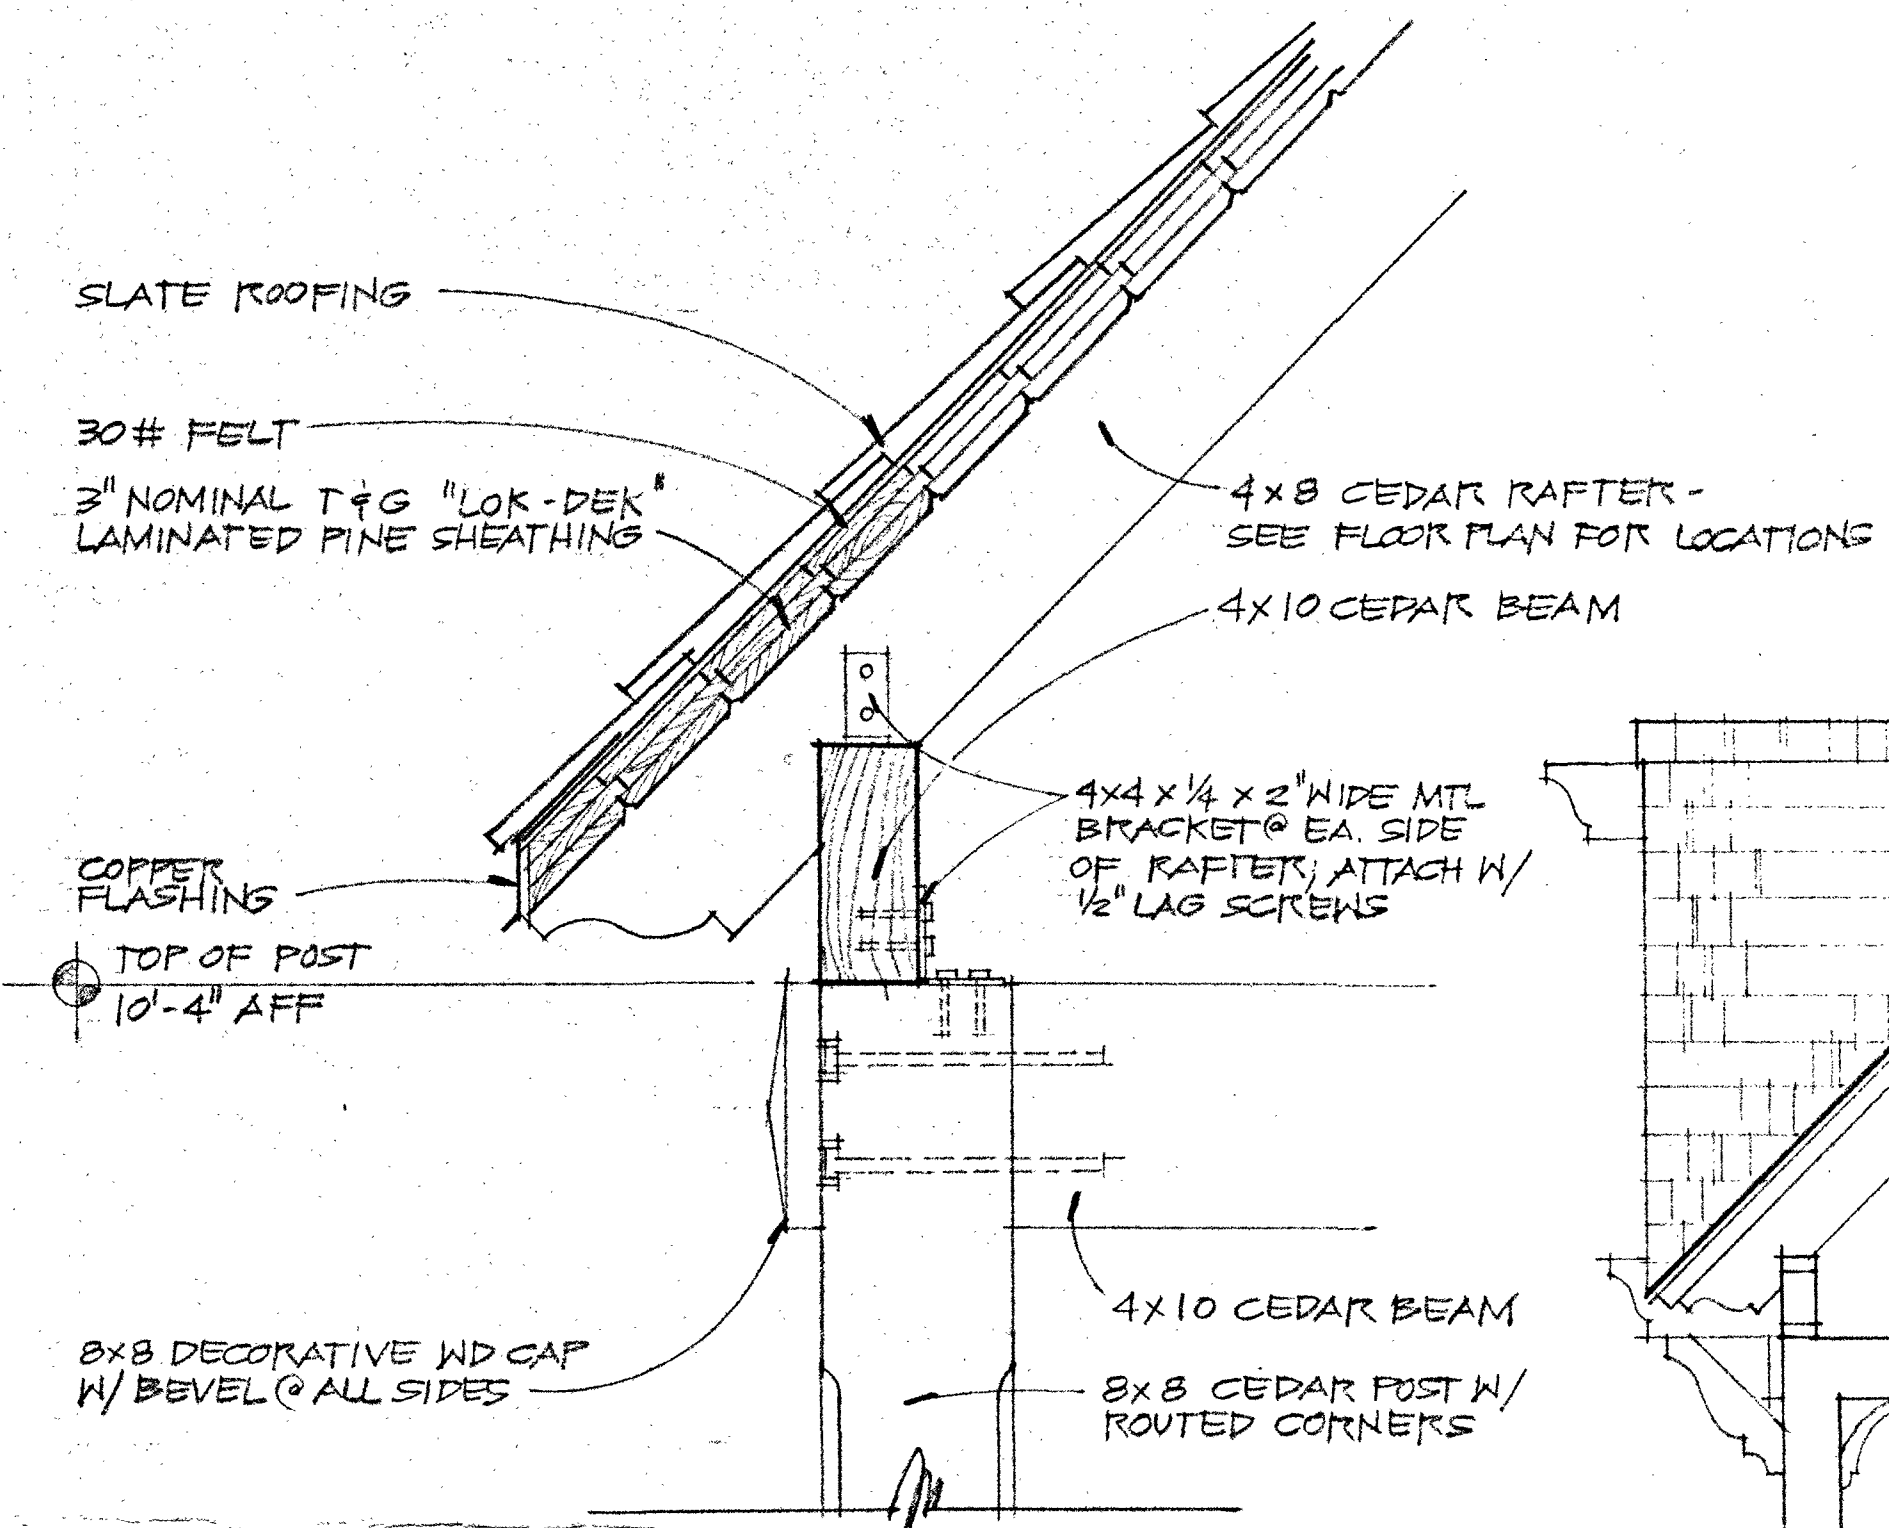


SECTION @ ROOF

SCALE: 1/2" = 1'-0"

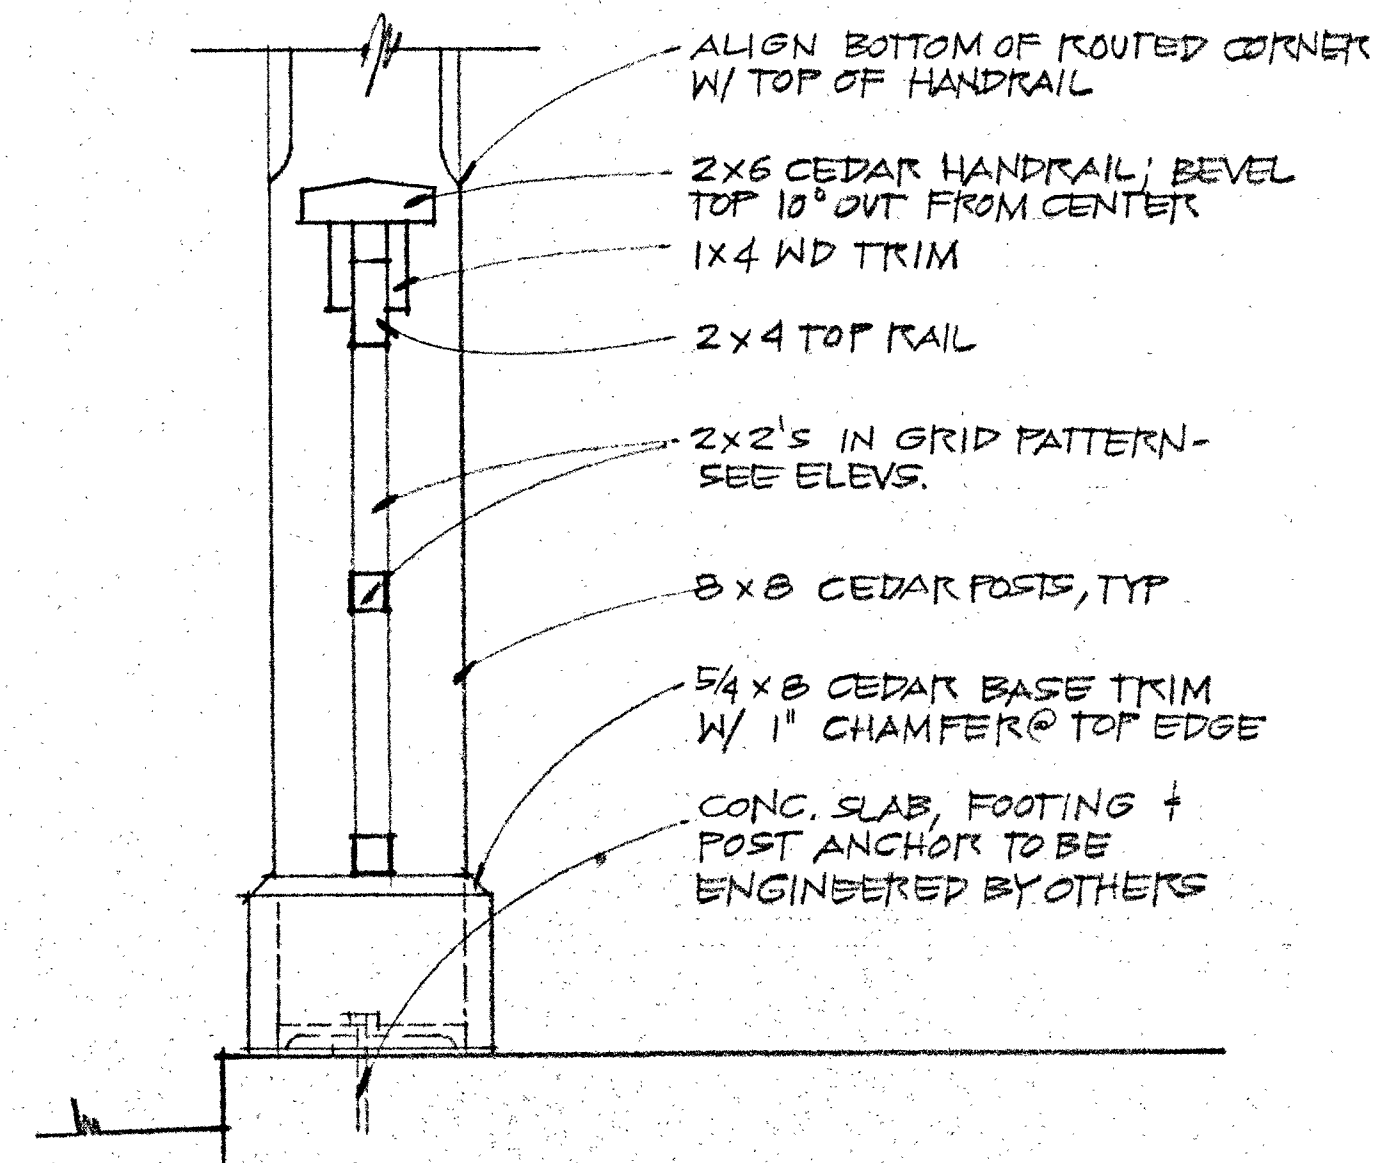

SECTION @ COLUMN

SCALE: 1/2" = 1'-0"

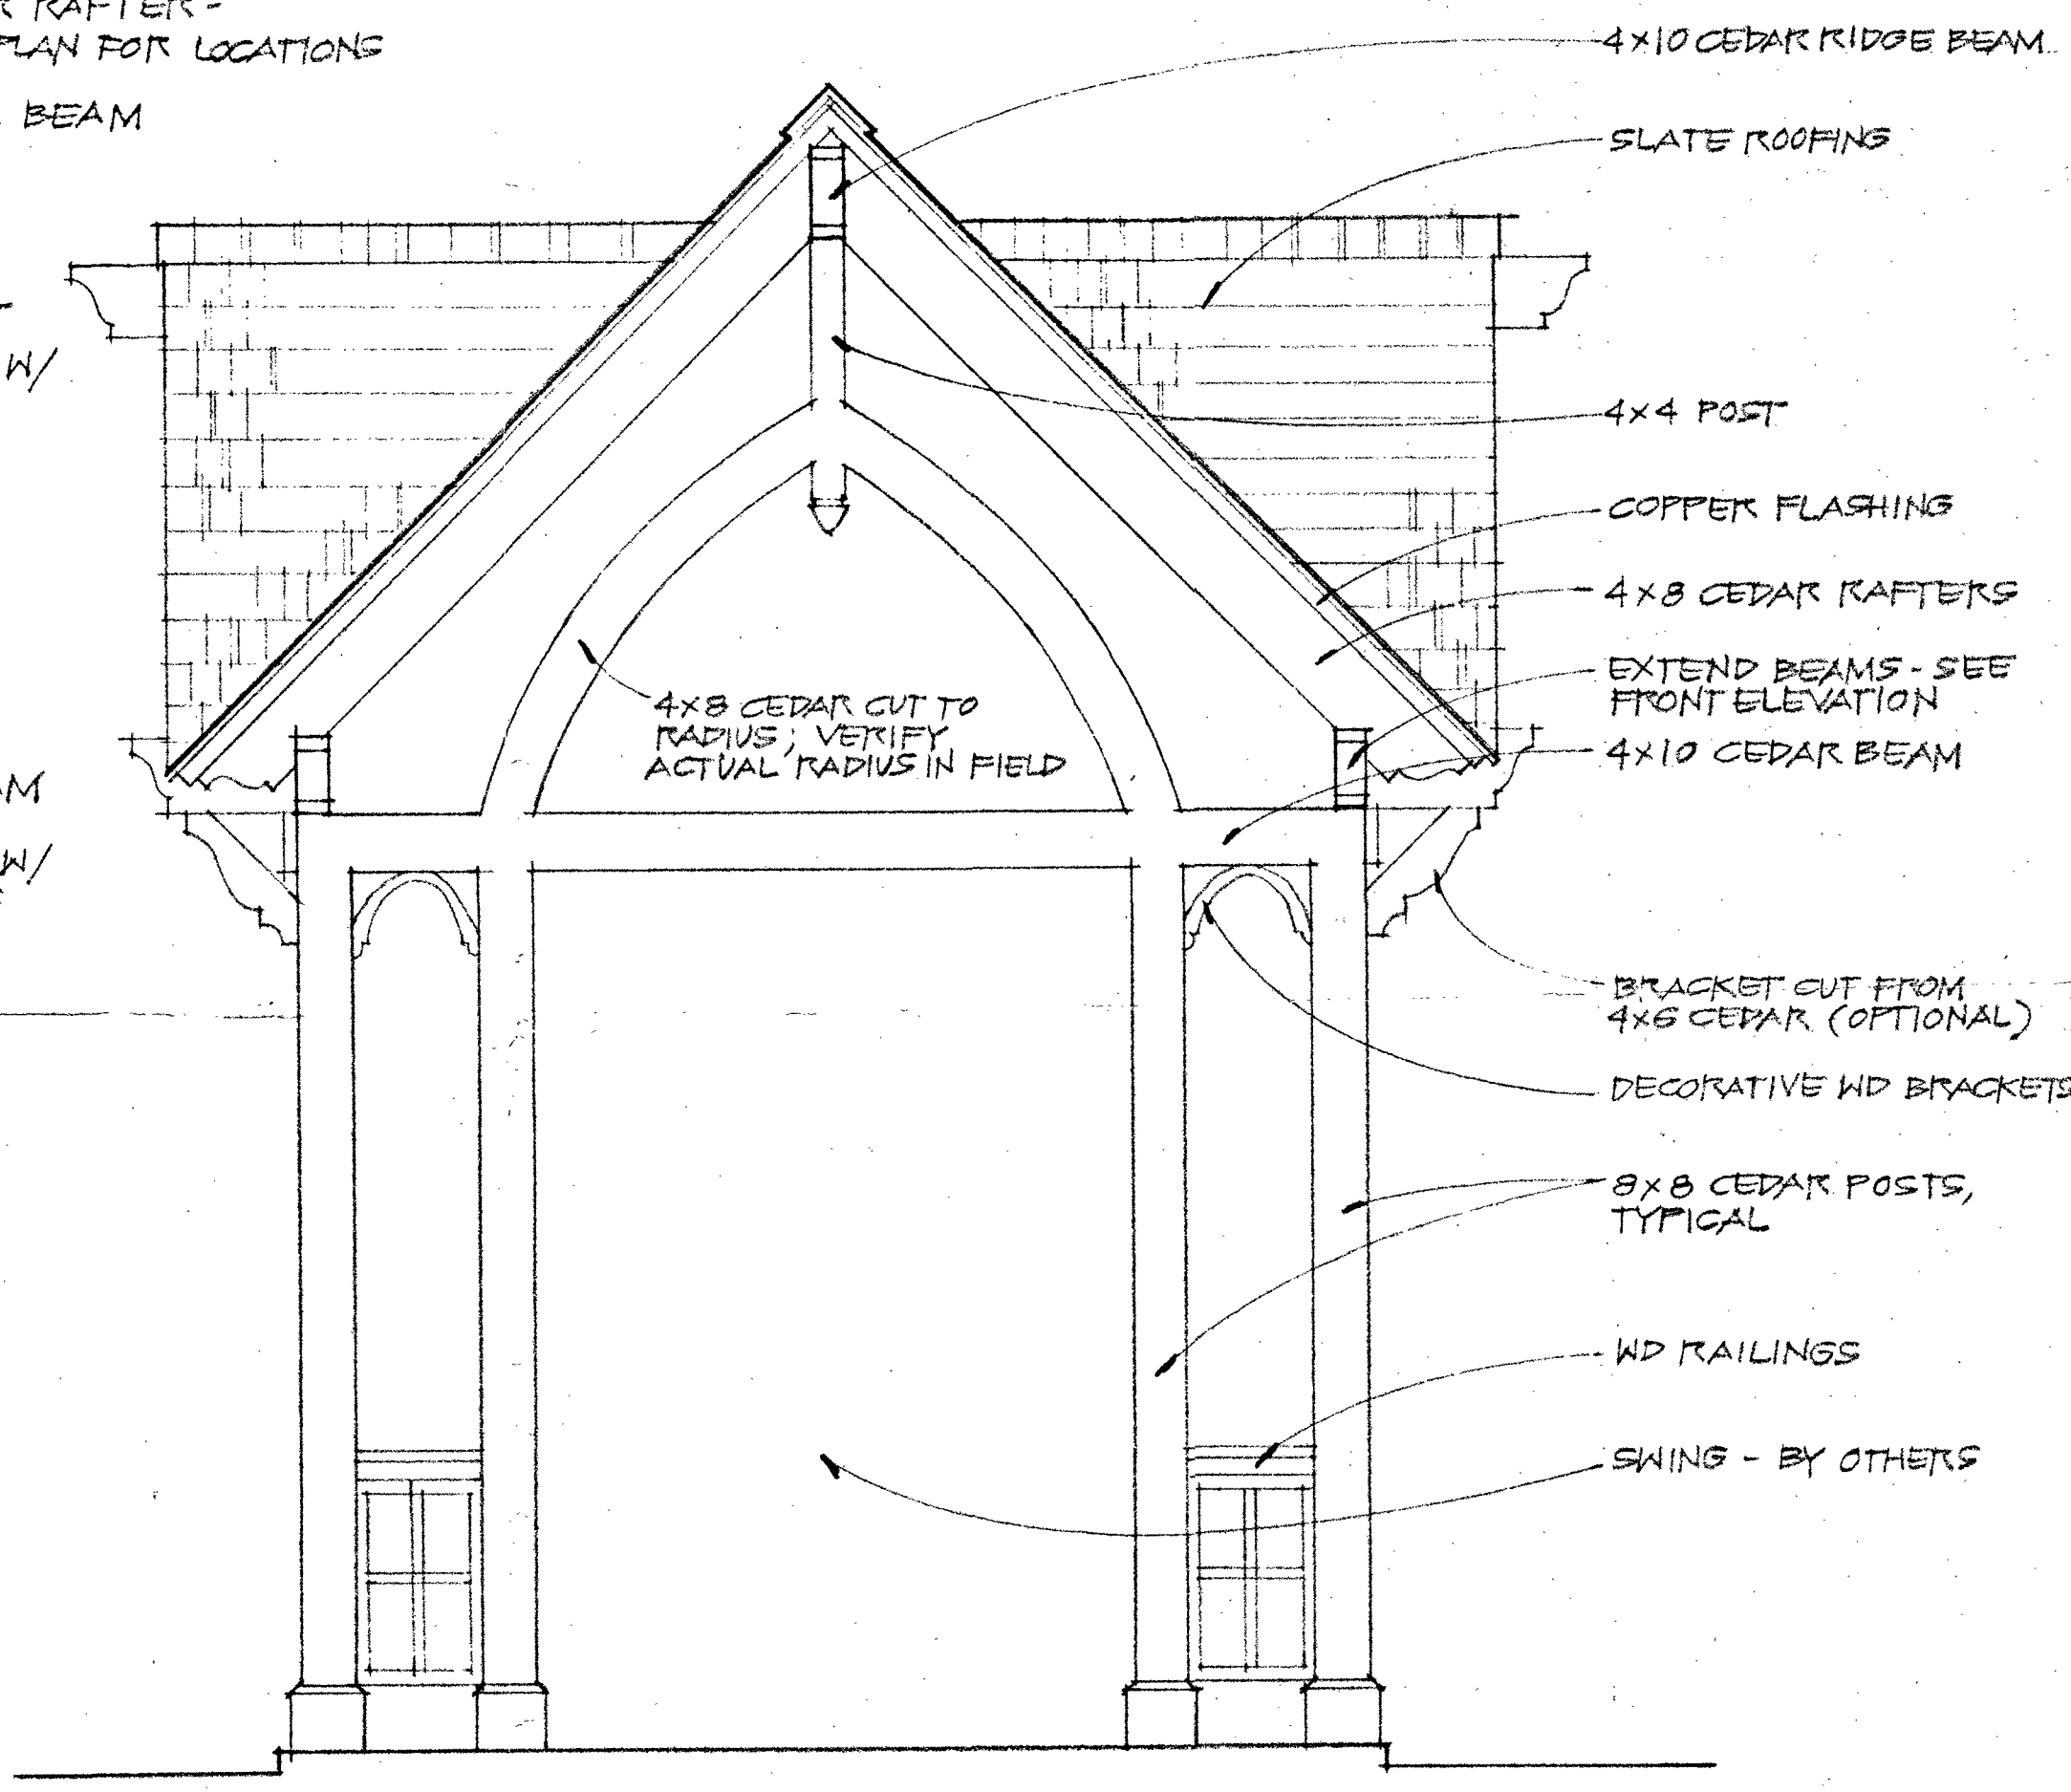

GARDEN HOUSE - SIDE ELEVATION

SCALE: 1/2" = 1'-0"